


JM DATA CENTER SBS ASSEMBLY PLATES

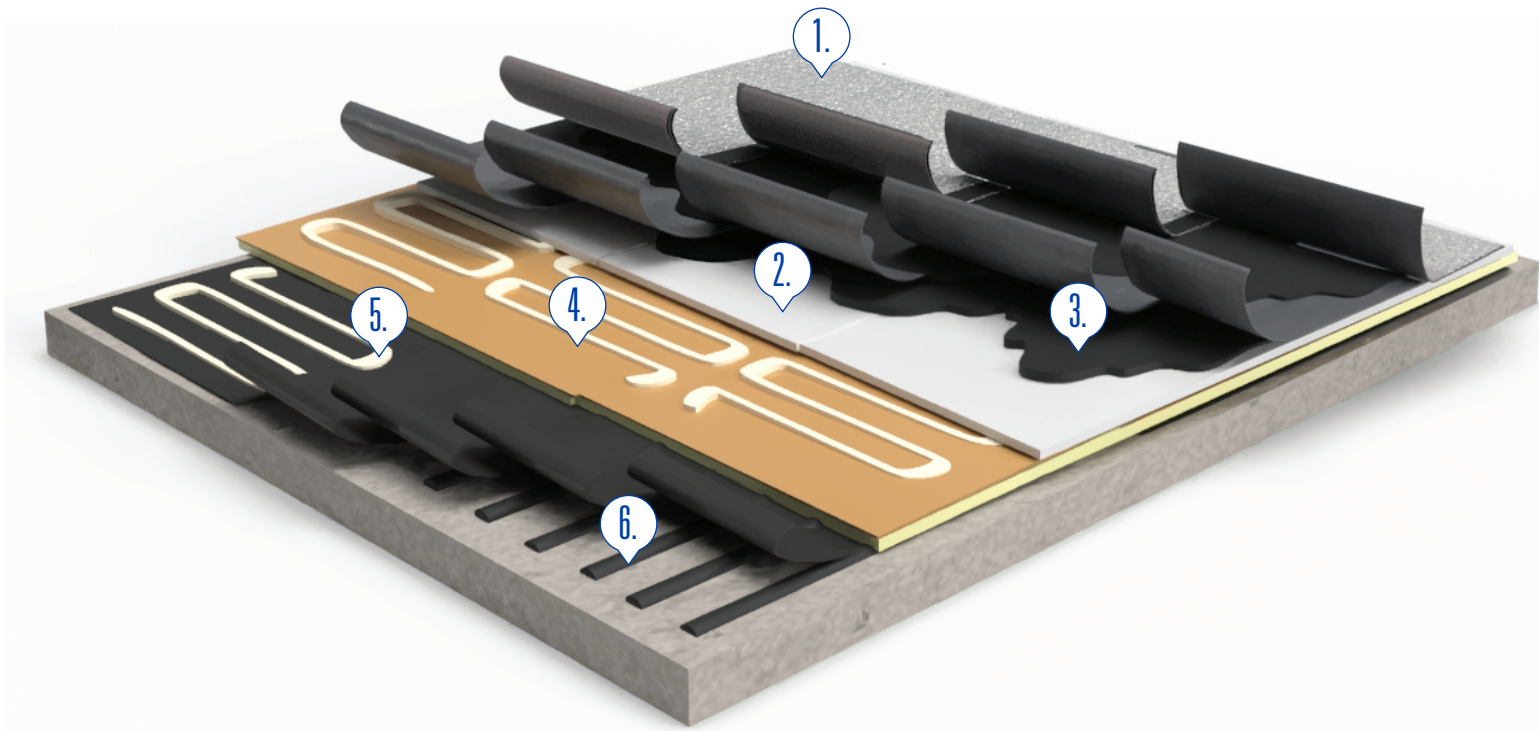

1. JM SBS Base and Cap Sheet - MBR Cold Application Adhesive or DynaSet 1K.
2. Protector[®] HD Cover Board in JM Two-Part Urethane Insulation Adhesive.
3. ENRGY 3[®] Insulation in JM Two-Part Urethane Insulation Adhesive.
4. Polyester Reinforced SBS Vapor Barrier (DynaBase[®] PR, DynaLastic[®] 180S, DynaLastic[®] 250S).
5. DynaSet 1K ribbon adhered 12" on center to a primed concrete deck.
6. Concrete Deck.

Learn more about our comprehensive portfolio of products and systems at jm.com/roofing