


SEE  
NOTE 5

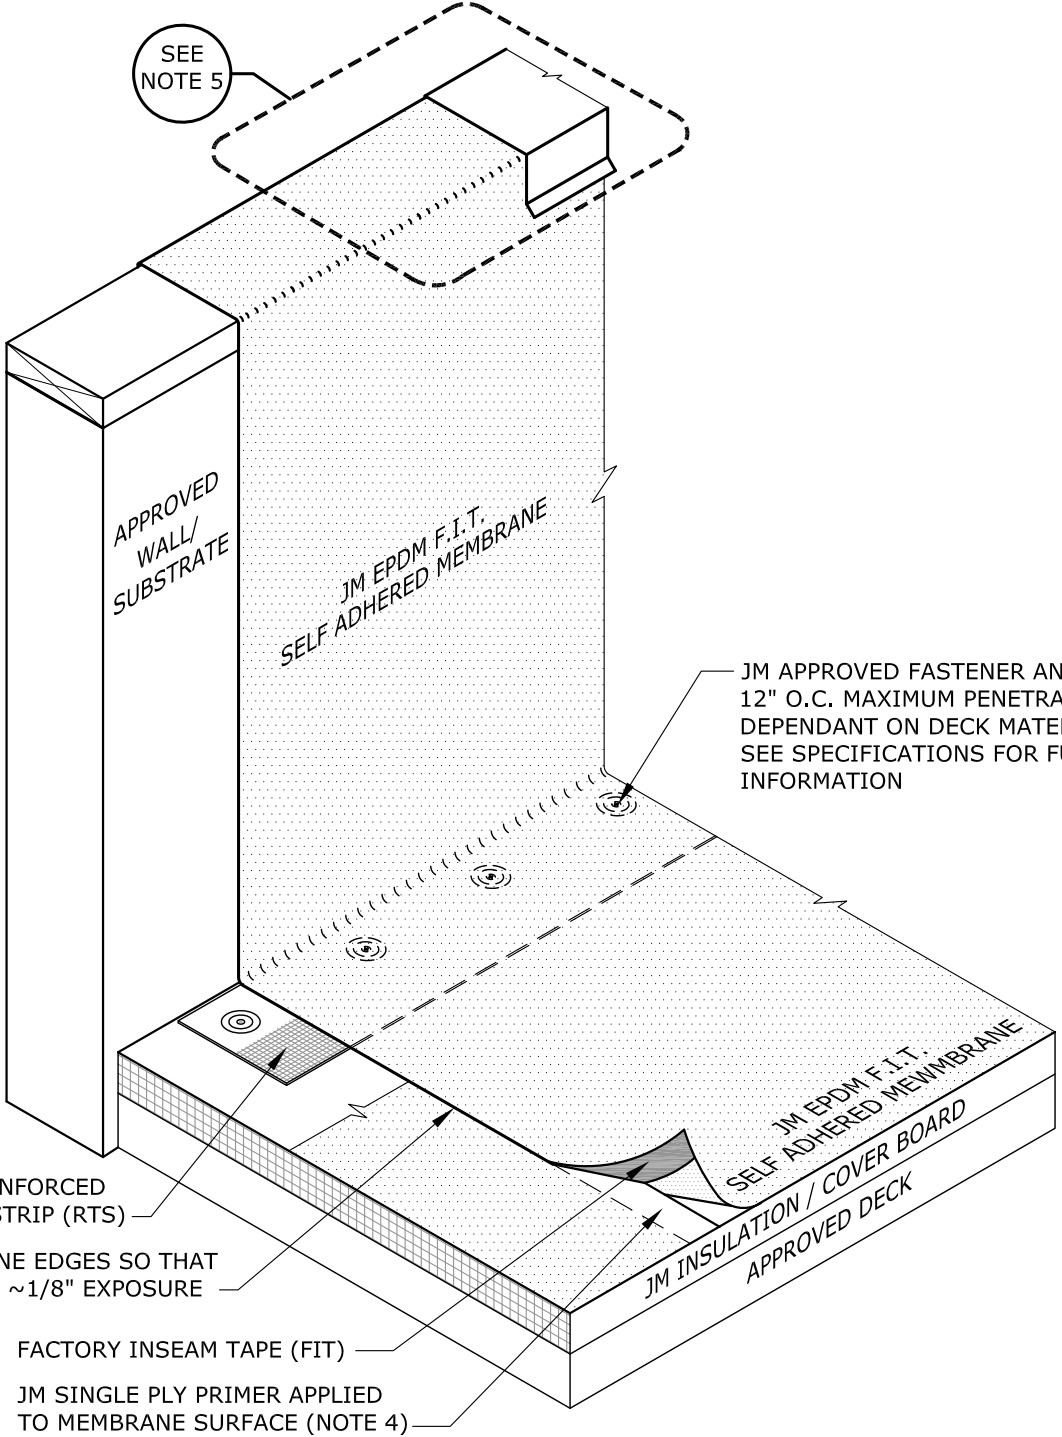

JM APPROVED FASTENER AND PLATE  
12" O.C. MAXIMUM PENETRATION  
DEPENDANT ON DECK MATERIAL(S).  
SEE SPECIFICATIONS FOR FURTHER  
INFORMATION

JM EPDM 6" REINFORCED  
TERMINATION STRIP (RTS)


ALIGN MEMBRANE EDGES SO THAT  
SEAM TAPE HAS ~1/8" EXPOSURE

FACTORY INSEAM TAPE (FIT)

JM SINGLE PLY PRIMER APPLIED  
TO MEMBRANE SURFACE (NOTE 4)

**NOTES:**

1. REFER TO JOHNS MANVILLE WEBSITE ([www.jm.com](http://www.jm.com)) FOR MOST UP-TO-DATE INFORMATION.
2. PLEASE SEE SINGLE PLY FLASHING SPECIFICATIONS FOR A FULL DESCRIPTION OF INSTALLATION INSTRUCTIONS AND REQUIREMENTS WHICH ARE CONSIDERED A PART OF THIS DETAIL.
3. ANY CARPENTRY OR METAL WORK SHOULD BE DESIGNED AND CONSTRUCTED IN ACCORDANCE WITH LOCAL CODE REQUIREMENTS AND/OR PROJECT SPECIFICATIONS. THESE COMPONENTS SHOULD BE REVIEWED AND APPROVED BY A LICENSED DESIGN PROFESSIONAL.
4. JM EPDM TAPE PRIMER OR JM SINGLE PLY MEMBRANE PRIMER (LOW VOC) MUST BE APPLIED ON ALL MEMBRANE SURFACES COMING INTO CONTACT WITH JM EPDM PEEL & STICK PRODUCTS. ROLL MEMBRANE WITH HAND ROLLER UNDER PRESSURE AT SEAM IN ACCORDANCE WITH THE JM EPDM INSTALLATION GUIDE.
5. FOR JM APPROVED TOP OF WALL FLASHING METHODS SEE E-FW-E DETAILS.

DRAWING NO. <b>E-FW-M3I</b>		<b>JM EPDM SELF ADHERED CONTINUOUS WALL FLASHING</b>		
FLASHING WALL		MEMBRANE TYPE: JM EPDM FIT SA	<small>Johns Manville is a manufacturer of commercial roofing products and offers this general conceptual information to you as a courtesy for general educational purposes only. This complimentary assistance is not to be either used or relied upon by anyone as a substitute for professional engineering design and documentation required by any building code, contract, or applicable law. By accepting the general conceptual information, you agree it does not constitute any representations, endorsements of, or an assumption by Johns Manville of any duty or liability for either the adequacy of the design of a building, any of its components or the sufficiency of any construction.</small>	
SCALE N.T.S	ISSUE DATE 09-27-24	MAXIMUM GUARANTEE TERM: 20 YEAR		