


STONE BALLAST

JM EPDM MEMBRANE  
LOOSE LAID

JM EPDM PROTECTIVE STONE MAT  
(LOOSE LAID) WITH MIN.  
6" (152 mm) LAP AT EDGES  
SEE NOTE 4 (AS REQUIRED)

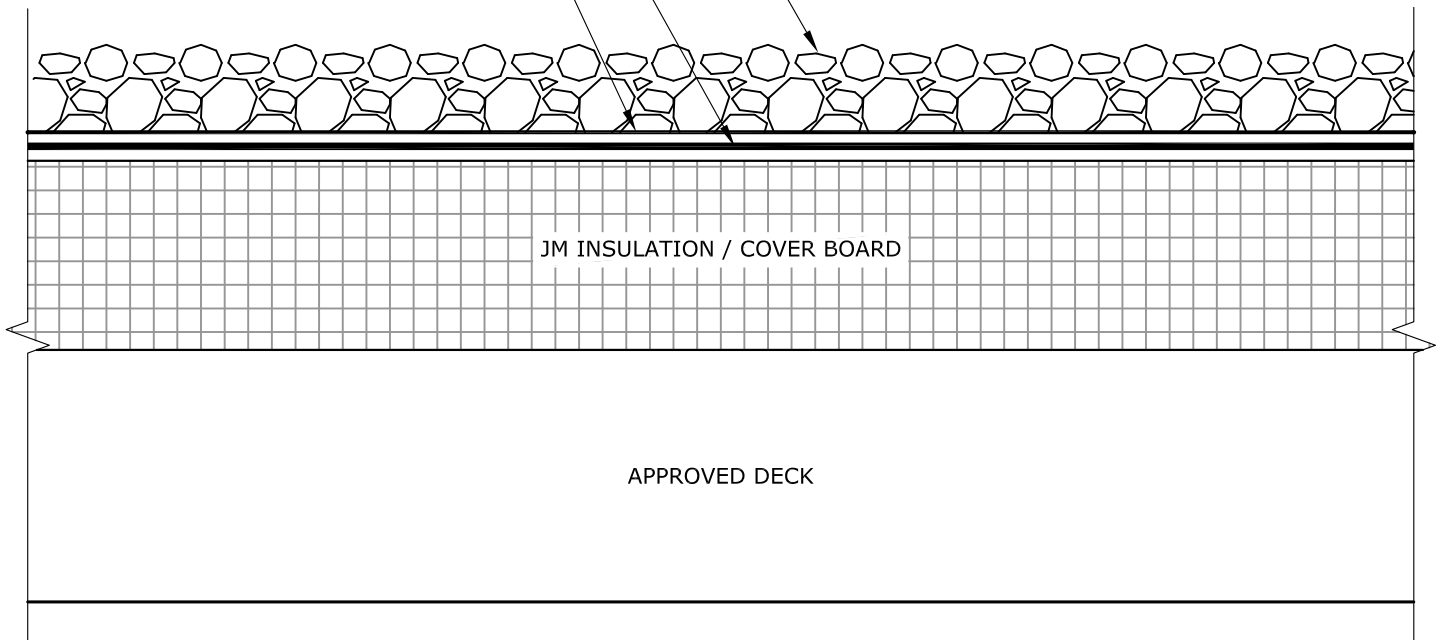

JM INSULATION / COVER BOARD

APPROVED DECK

**NOTES:**

1. REFER TO JOHNS MANVILLE WEBSITE ([www.jm.com](http://www.jm.com)) FOR MOST UP-TO-DATE INFORMATION.
2. PLEASE SEE SINGLE PLY FLASHING SPECIFICATIONS FOR A FULL DESCRIPTION OF INSTALLATION INSTRUCTIONS AND REQUIREMENTS WHICH ARE CONSIDERED A PART OF THIS DETAIL.
3. ANY CARPENTRY OR METAL WORK SHOULD BE DESIGNED AND CONSTRUCTED IN ACCORDANCE WITH LOCAL CODE REQUIREMENTS AND/OR PROJECT SPECIFICATIONS. THESE COMPONENTS SHOULD BE REVIEWED AND APPROVED BY A LICENSED DESIGN PROFESSIONAL.
4. JM EPDM PROTECTIVE STONE MAT SHOULD BE USED WHEN BALLAST WITH SHARP EDGES IS INSTALLED.

DRAWING NO.

**E-PT-06**

PROTECTION

SCALE  
N.T.S

ISSUE DATE  
02-15-24

MEMBRANE TYPE:  
JM EPDM / JM WHITE EPDM

MAXIMUM GUARANTEE TERM:  
30 YEAR

## JM EPDM BALLASTED

Johns Manville is a manufacturer of commercial roofing products and offers this general conceptual information to you as a courtesy for general educational purposes only. This complimentary assistance is not to be either used or relied upon by anyone as a substitute for professional engineering design and documentation required by any building code, contract, or applicable law. By accepting the general conceptual information, you agree it does not constitute any representations, endorsements of, or an assumption by Johns Manville of any duty or liability for either the adequacy of the design of a building, any of its components or the sufficiency of any construction.

